

ST. GEORGE STREET


O'DONNELL AVE.

JUDSON STREET


HAROLD STREET

JUDSON STREET

ROYAL YORK ROAD

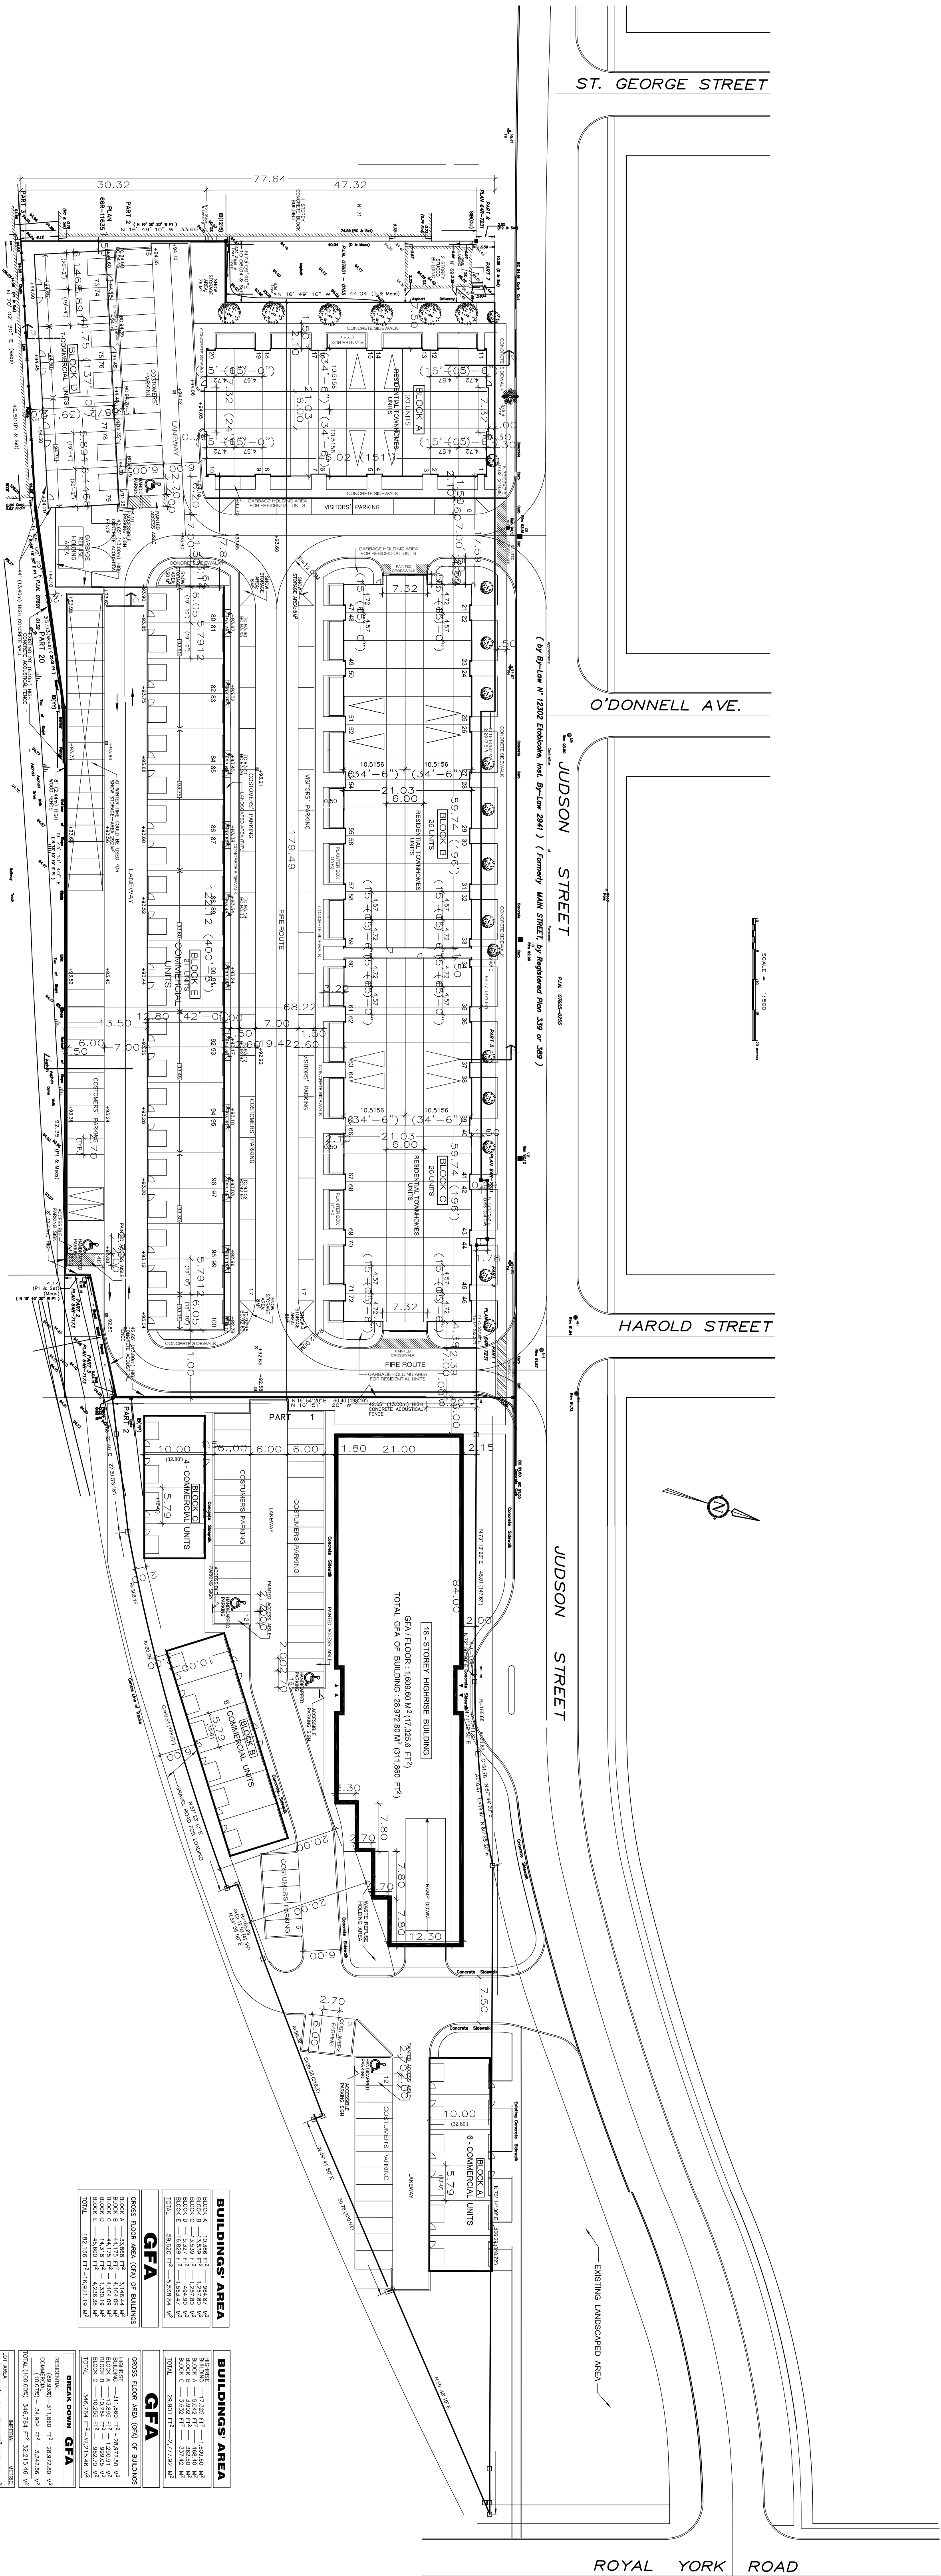

SCALE = 1:1000

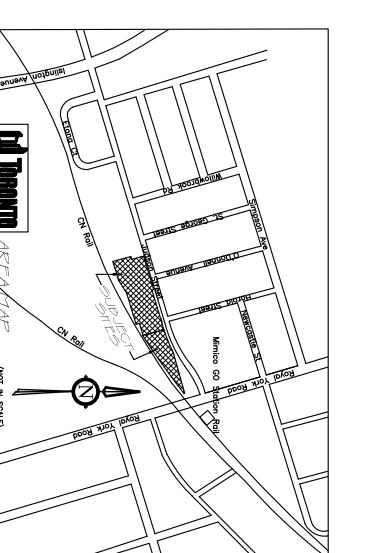

BUILDINGS' AREA	
BLOCK A	1,338 FT ² - 124,814 SF
BLOCK B	1,338 FT ² - 124,814 SF
BLOCK C	1,338 FT ² - 124,814 SF
ONTARIO

PROPOSED RESIDENTIAL-COMMERCIAL DEVELOPMENTS

CITY OF ETOBICOKE, ONTARIO

COMBINED SITE PLAN

SCALE: 1:500

DATE: 2018-01-11

PROJECT NO: A-1-C

ONTARIO

PROPOSED RESIDENTIAL-COMMERCIAL DEVELOPMENTS

CITY OF ETOBICOKE, ONTARIO

COMBINED SITE PLAN

SCALE: 1:500

DATE: 2018-01-11

PROJECT NO: A-1-C